



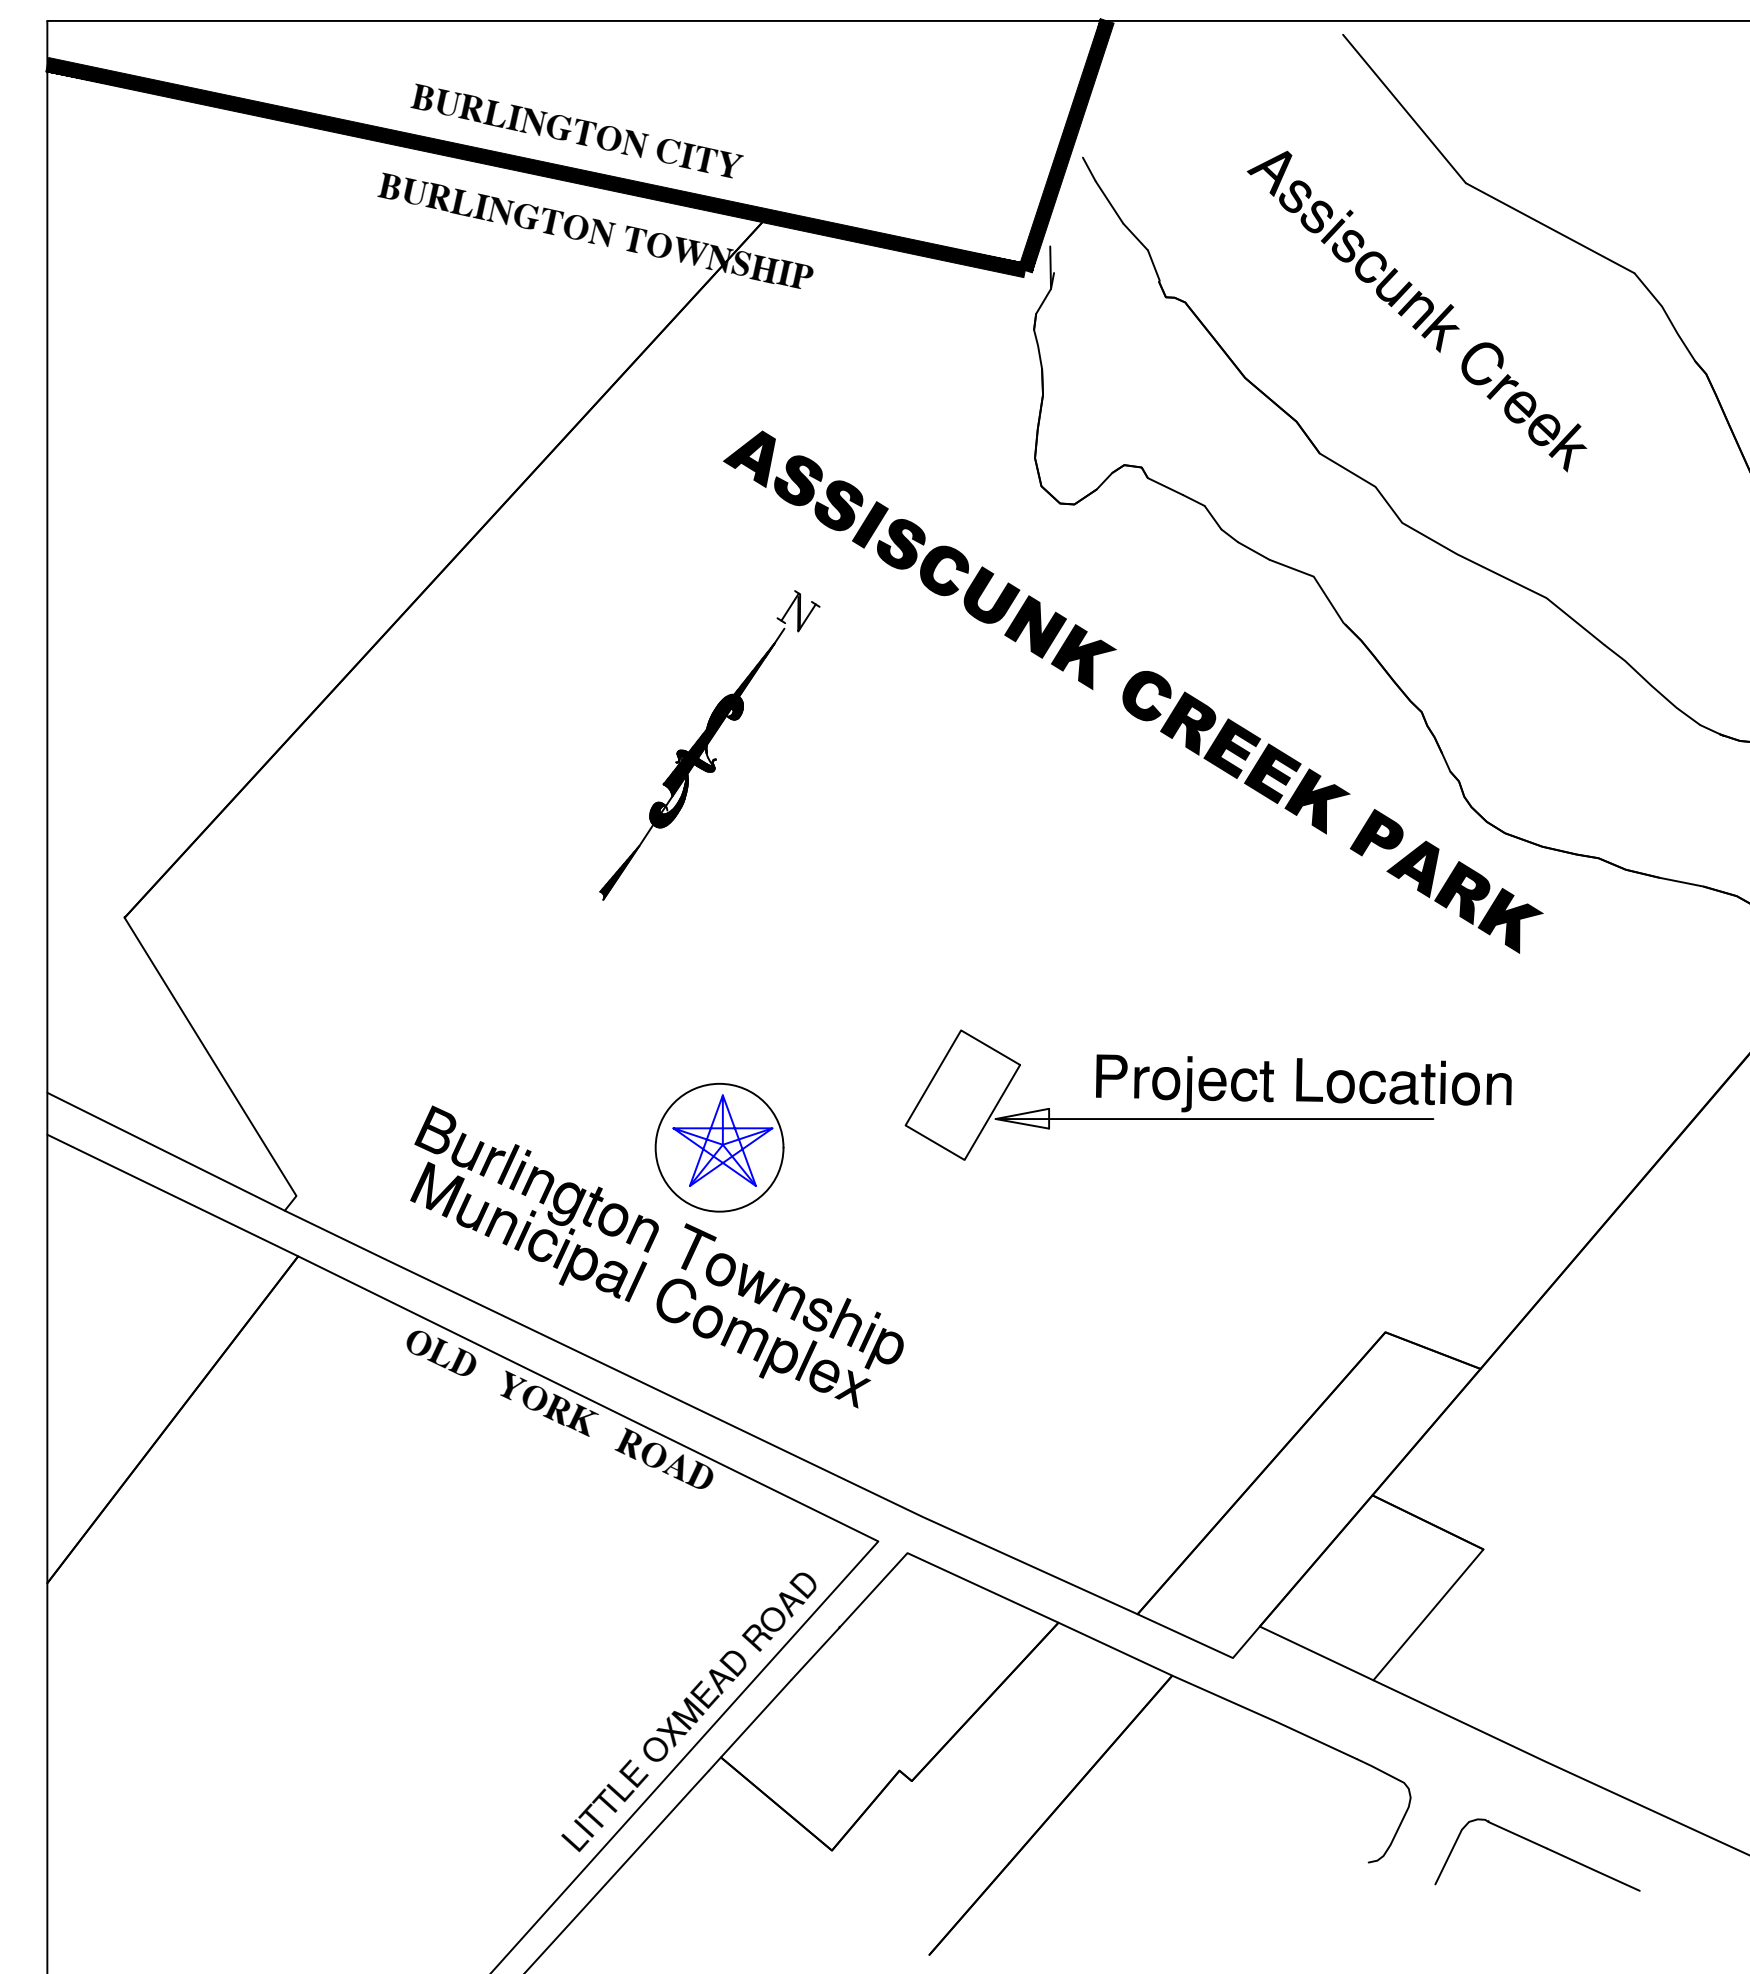


MUNICIPAL BUILDING SITE PLAN

SCALE: 1" = 30'

 

LOCATION PLAN

N.T.S.

 DESIGNED BY : D.W.D.	DRAWN BY : D.W.D.	CHECKED BY : D.W.D.	SITE AND LOCATION PLANS
APPROVED BY : S. W. H.	REVISIONS NO. DATE		
SCOTT W. HATFIELD  N.J. PROFESSIONAL ENGINEER NO. 42533			REFURBISHING OF SEVEN TENNIS COURTS AT BURLINGTON TOWNSHIP MUNICIPAL BUILDING COMPLEX (BLOCK 136, LOT 5) BURLINGTON COUNTY NEW JERSEY
			Burlington Township Department of Engineering 851 OLD YORK ROAD P.O. BOX 340 BURLINGTON TWP. NEW JERSEY 08016
SCALE : AS SHOWN	DATE : JANUARY, 2024	PROJ.# 2022-11	SHEET # : 2 of 3