


DETOUR SIGNS

NECK ROAD. M4-9N(1) 30" x 12" BLACK ON ORANGE	DETOUR M4-10L 48" x 18" BLACK ON ORANGE	DETOUR M4-9X 30" x 24" BLACK ON ORANGE
ROAD CLOSED TO THRU TRAFFIC R11-4 60" x 30" BLACK ON WHITE	ROAD CLOSED R11-2 48" x 30" BLACK ON WHITE	DETOUR M4-9R (RIGHT) 30" x 24" BLACK ON ORANGE
		DETOUR M4-9L (LEFT) 30" x 24" BLACK ON ORANGE

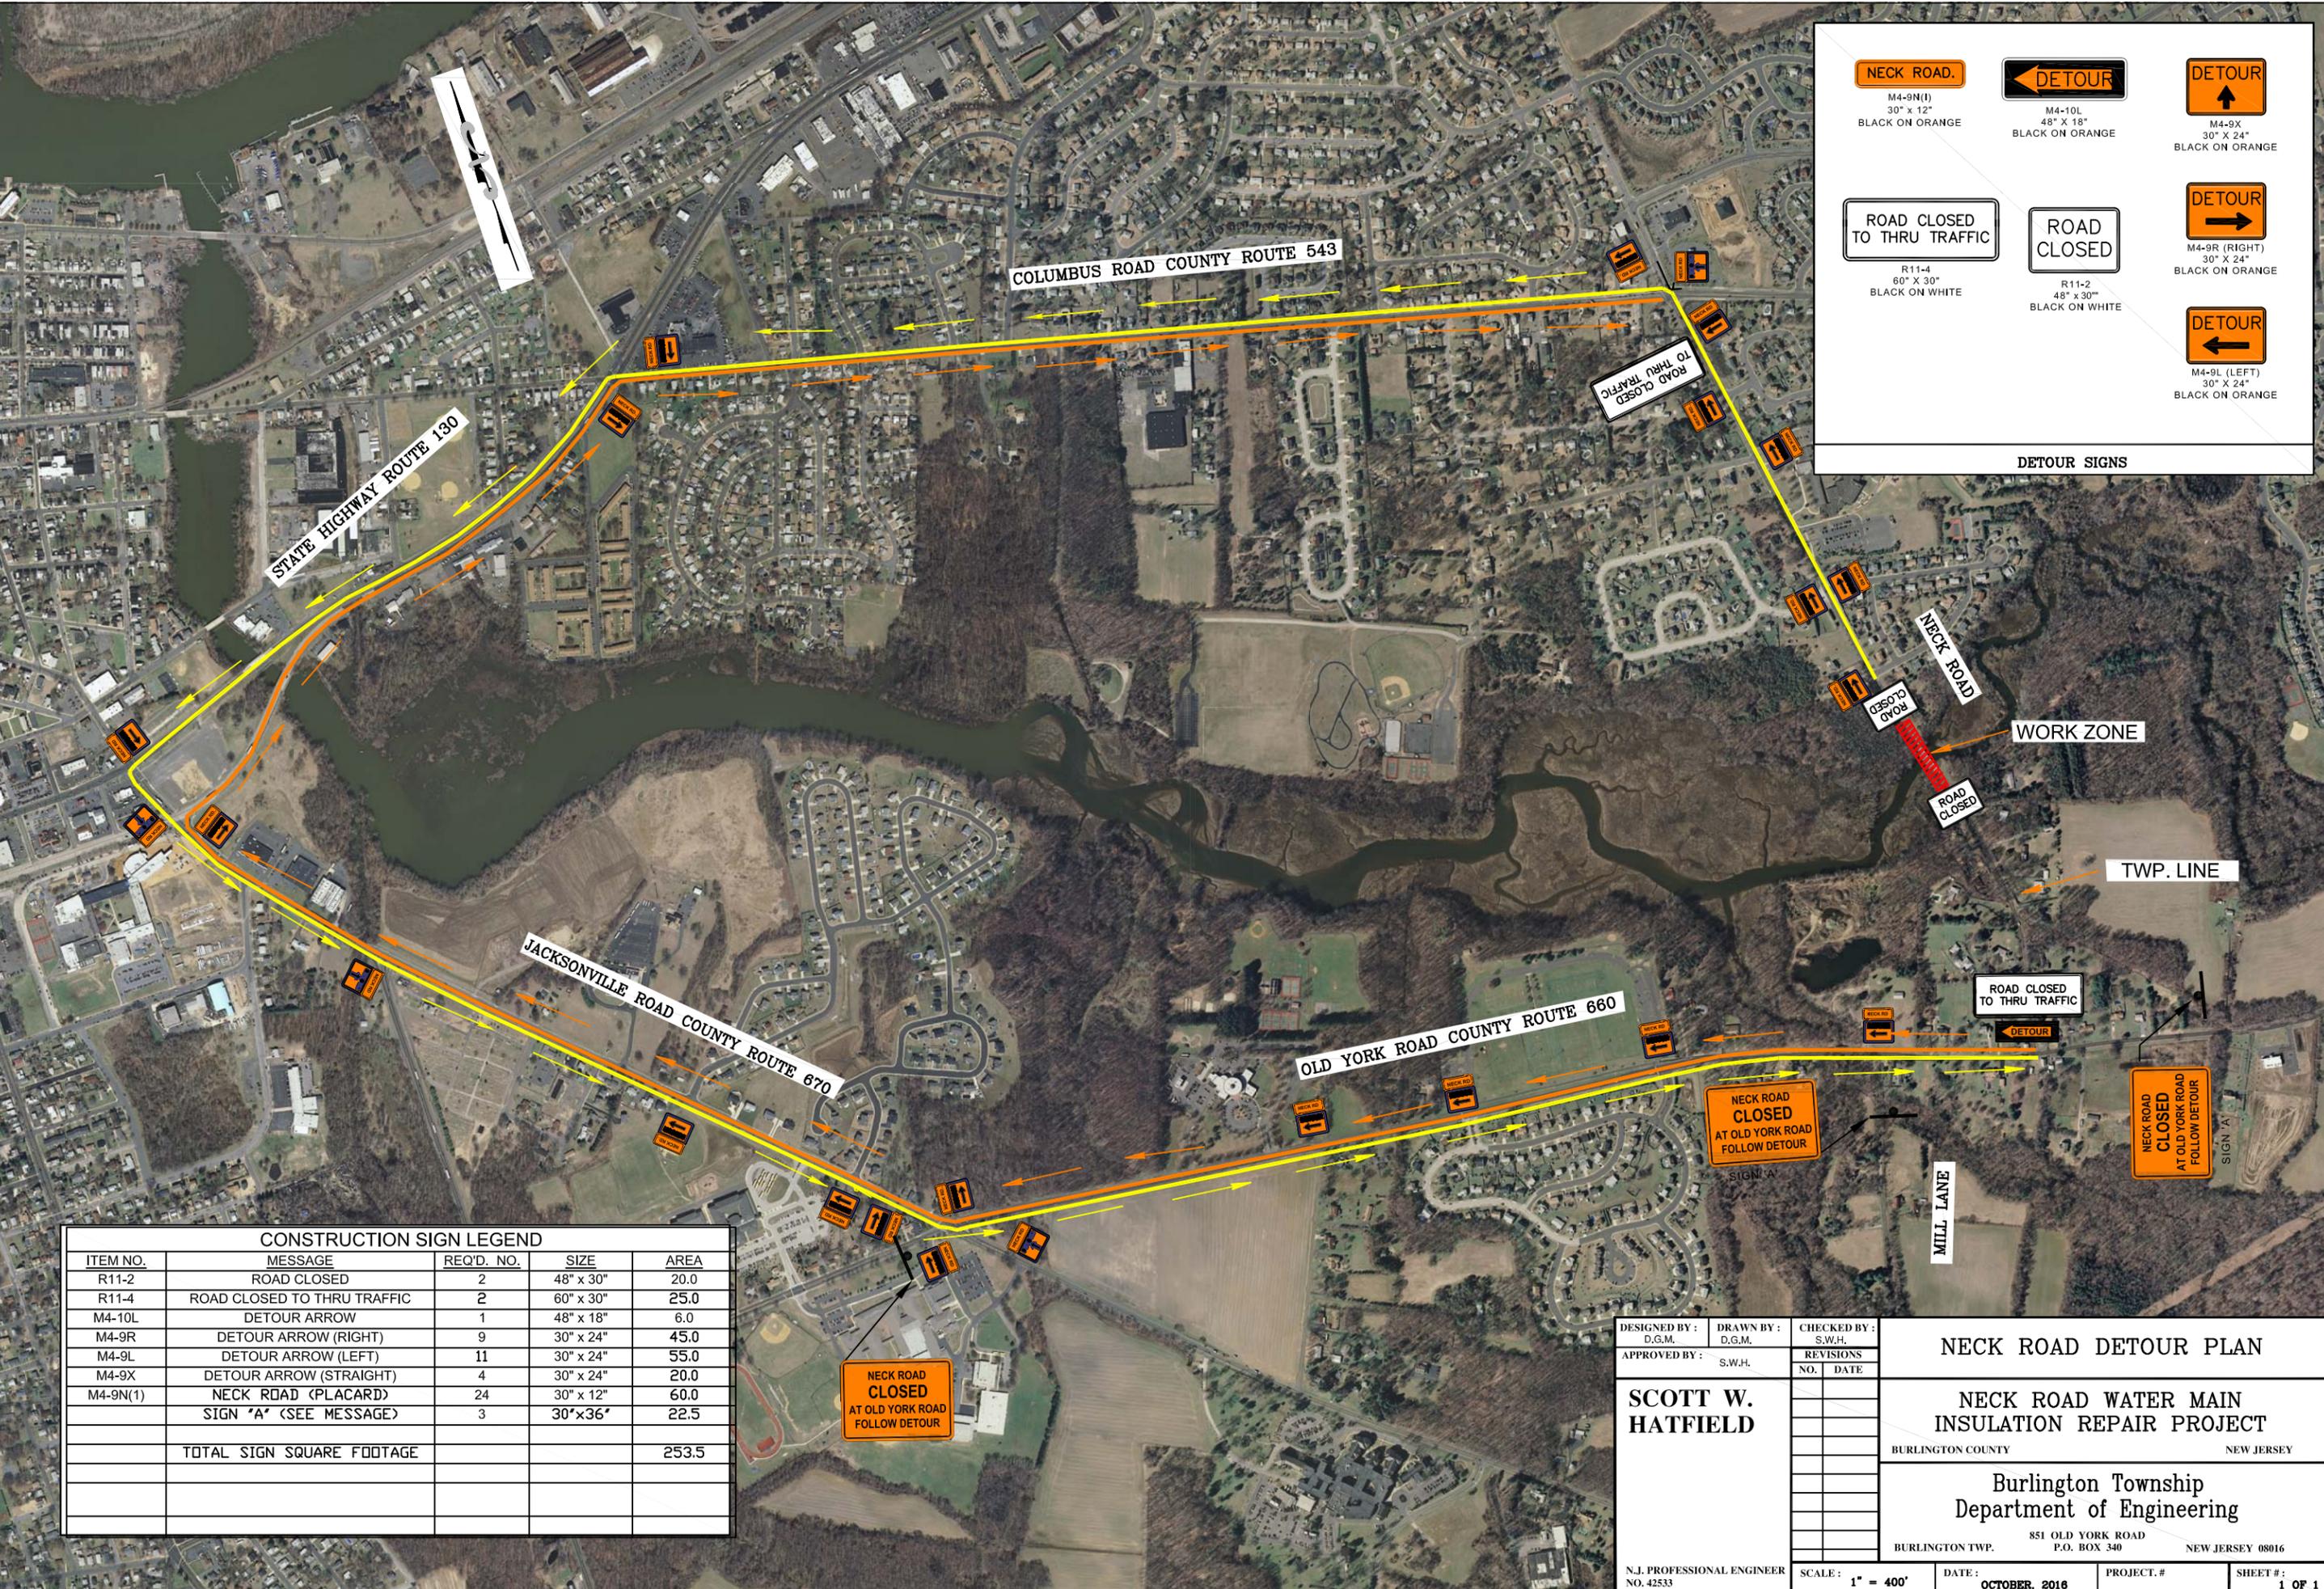

CONSTRUCTION SIGN LEGEND

ITEM NO.	MESSAGE	REQ'D. NO.	SIZE	AREA
R11-2	ROAD CLOSED	2	48" x 30"	20.0
R11-4	ROAD CLOSED TO THRU TRAFFIC	2	60" x 30"	25.0
M4-10L	DETOUR ARROW	1	48" x 18"	6.0
M4-9R	DETOUR ARROW (RIGHT)	9	30" x 24"	45.0
M4-9L	DETOUR ARROW (LEFT)	11	30" x 24"	55.0
M4-9X	DETOUR ARROW (STRAIGHT)	4	30" x 24"	20.0
M4-9N(1)	NECK ROAD (PLACARD)	24	30" x 12"	60.0
	SIGN "A" (SEE MESSAGE)	3	30" x 36"	22.5
TOTAL SIGN SQUARE FOOTAGE				253.5

DESIGNED BY: D.G.M.
 DRAWN BY: D.G.M.
 CHECKED BY: S.W.H.
 APPROVED BY: S.W.H.

SCOTT W. HATFIELD

N.J. PROFESSIONAL ENGINEER
 NO. 42533

NECK ROAD DETOUR PLAN

NECK ROAD WATER MAIN INSULATION REPAIR PROJECT

BURLINGTON COUNTY NEW JERSEY

Burlington Township
 Department of Engineering

851 OLD YORK ROAD
 P.O. BOX 340
 BURLINGTON TWP. NEW JERSEY 08016

SCALE: 1" = 400'
 DATE: OCTOBER, 2016
 PROJECT.#
 SHEET #: 1 OF 1