


BURLINGTON COUNTY
BURLINGTON CITY

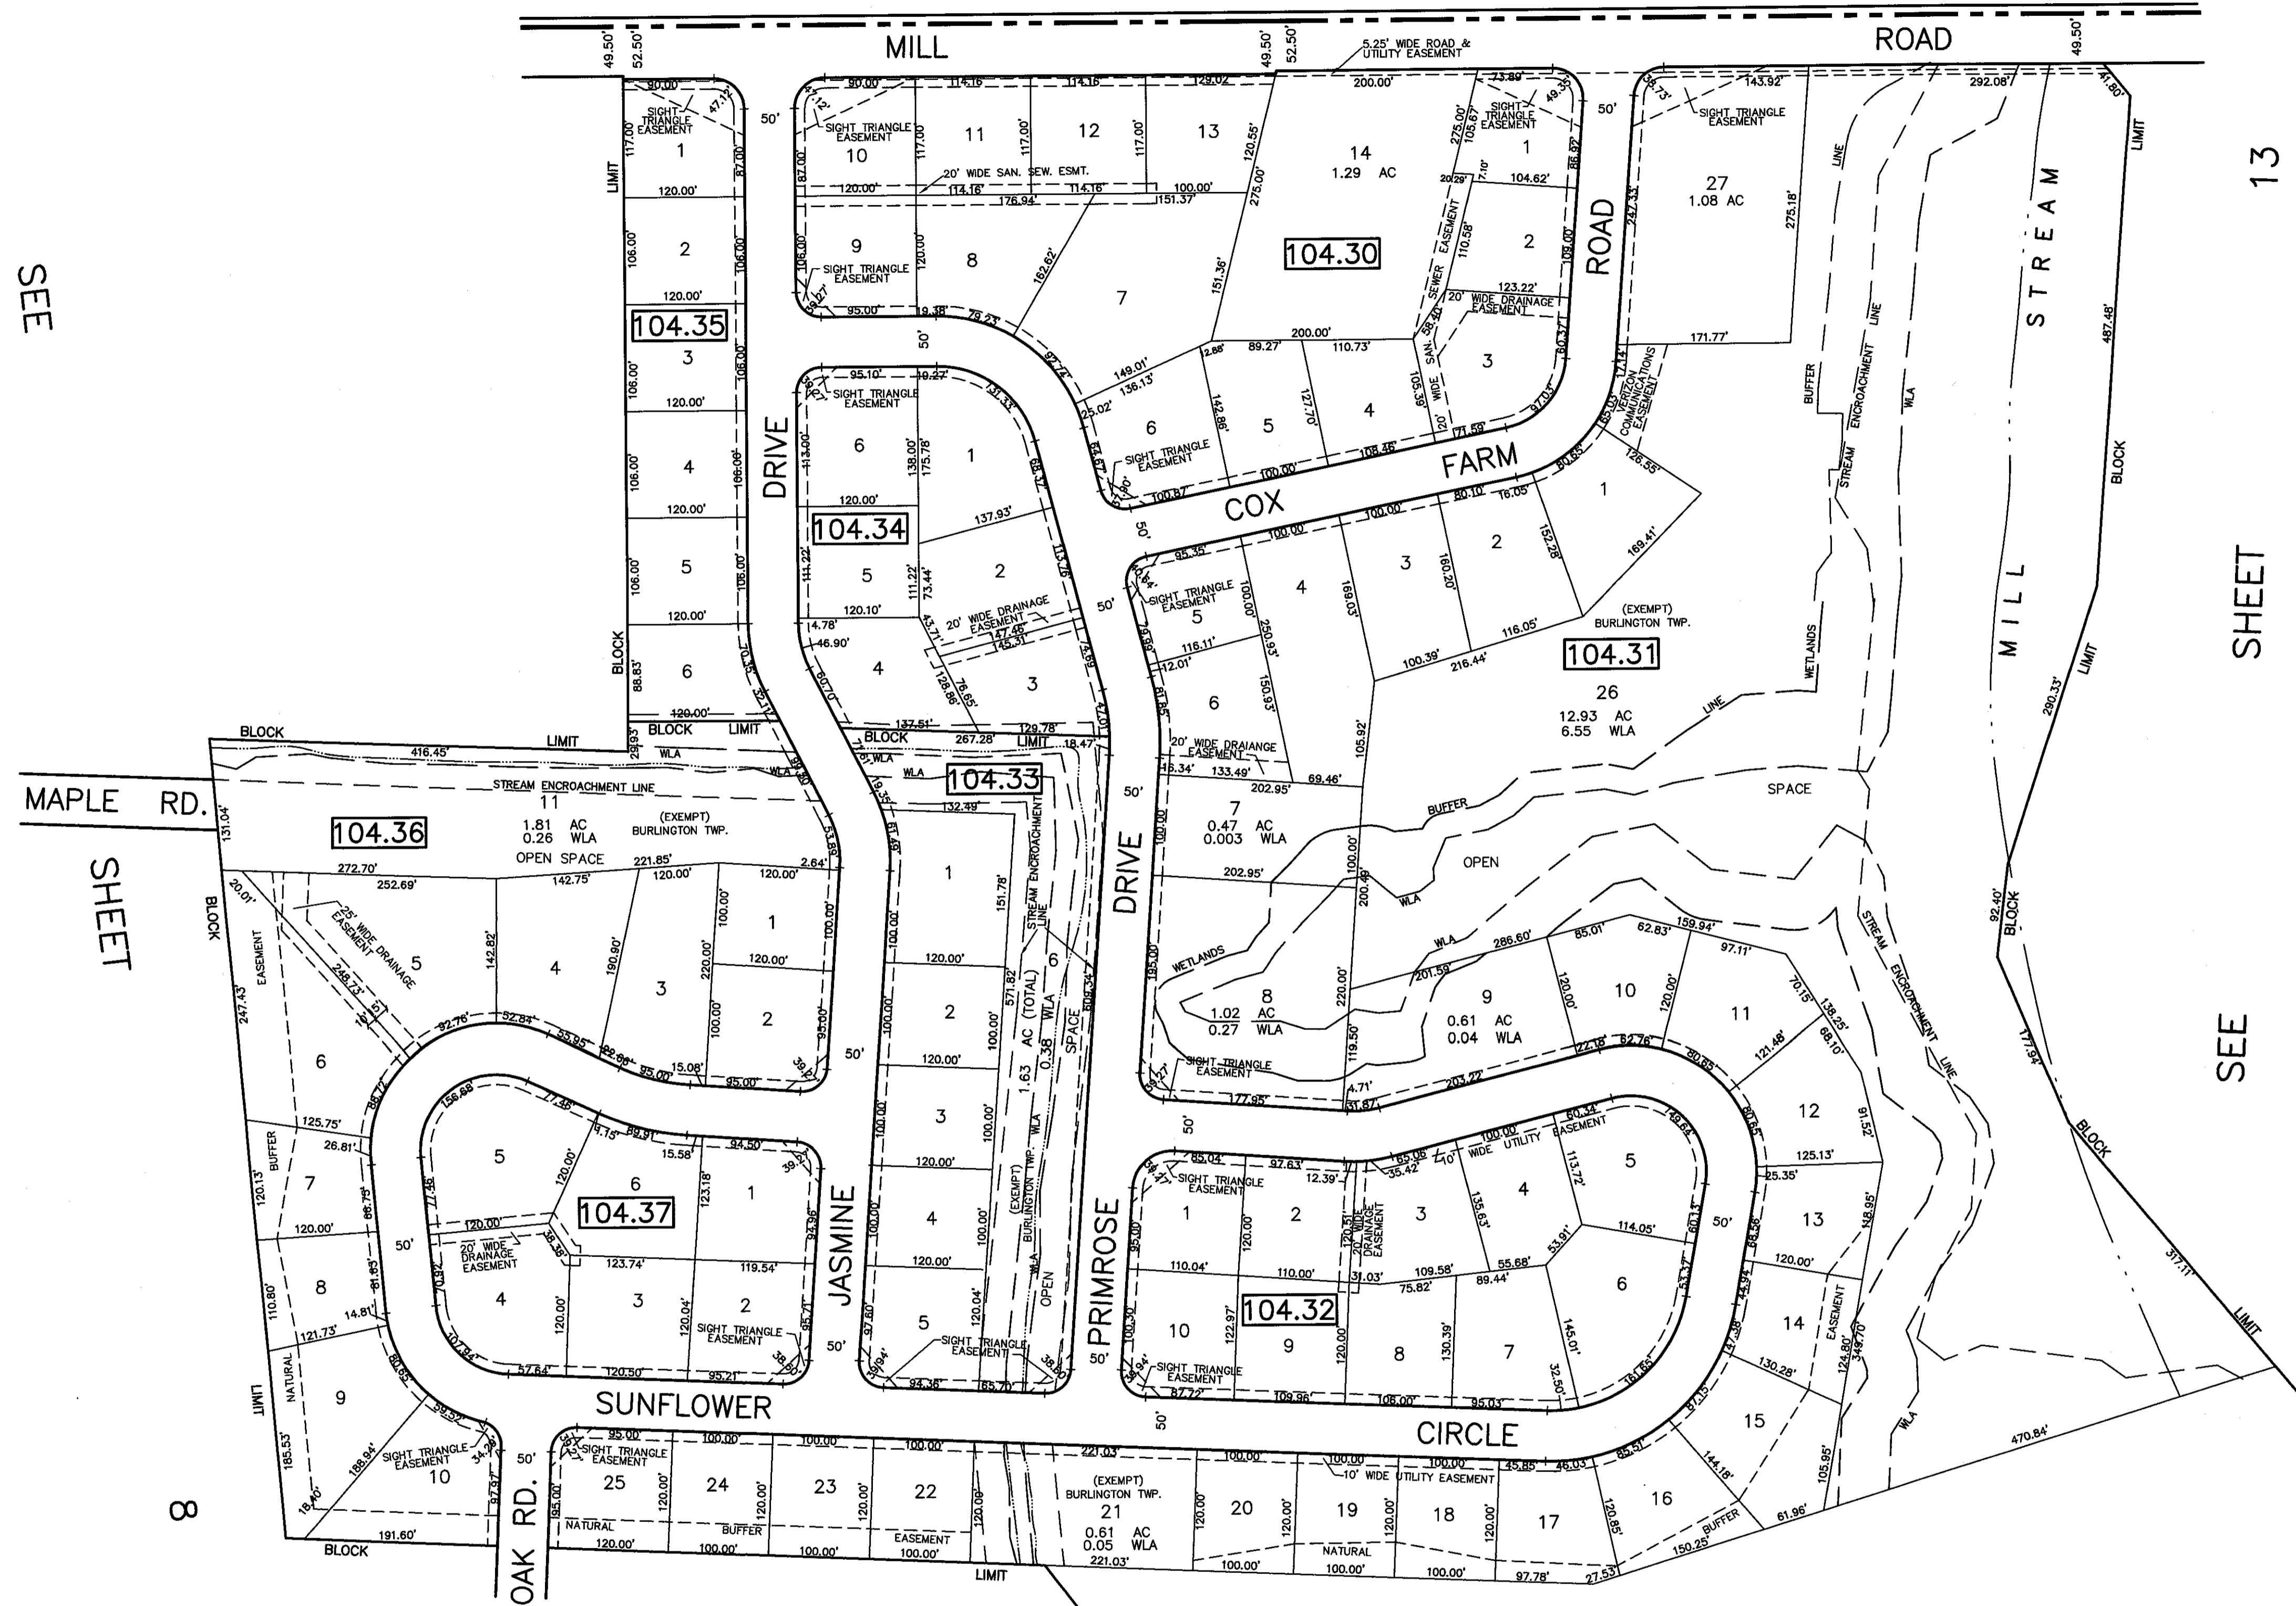

SEE

SHEET

8

SEE

SHEET

8

13

SHEET

SEE



THIS SHEET IS AN AUTOCAD COMPUTER GENERATED DRAWING.
 THIS WAS DONE UNDER THE SUPERVISION OF T. RONALD GSELL, P.E. & P.L.S.
 LICENSED LAND SURVEYOR N. J. LICENSE NO. 12812 DATED JUNE 2, 2002.
 THE APPROVED ORIGINAL IS ON FILE IN THE ENGINEER'S OFFICE.

THIS SHEET HAS BEEN GIVEN A FORMAL
 CERTIFICATION BY THE DIVISION OF TAXATION
 ON JULY 11, 2005, SIGNED BY JAMES COLL
 AND SANTO DIDONATO ASSIGNED
 SERIAL NUMBER 863.

**COX FARM
 TAX MAP**
BURLINGTON TOWNSHIP
BURLINGTON COUNTY, NEW JERSEY
 SCALE: 1" = 100' JUNE 2, 2002
T. RONALD GSELL, P.E. & P.L.S.
 200 HIGH STREET, MOUNT HOLLY, N.J.