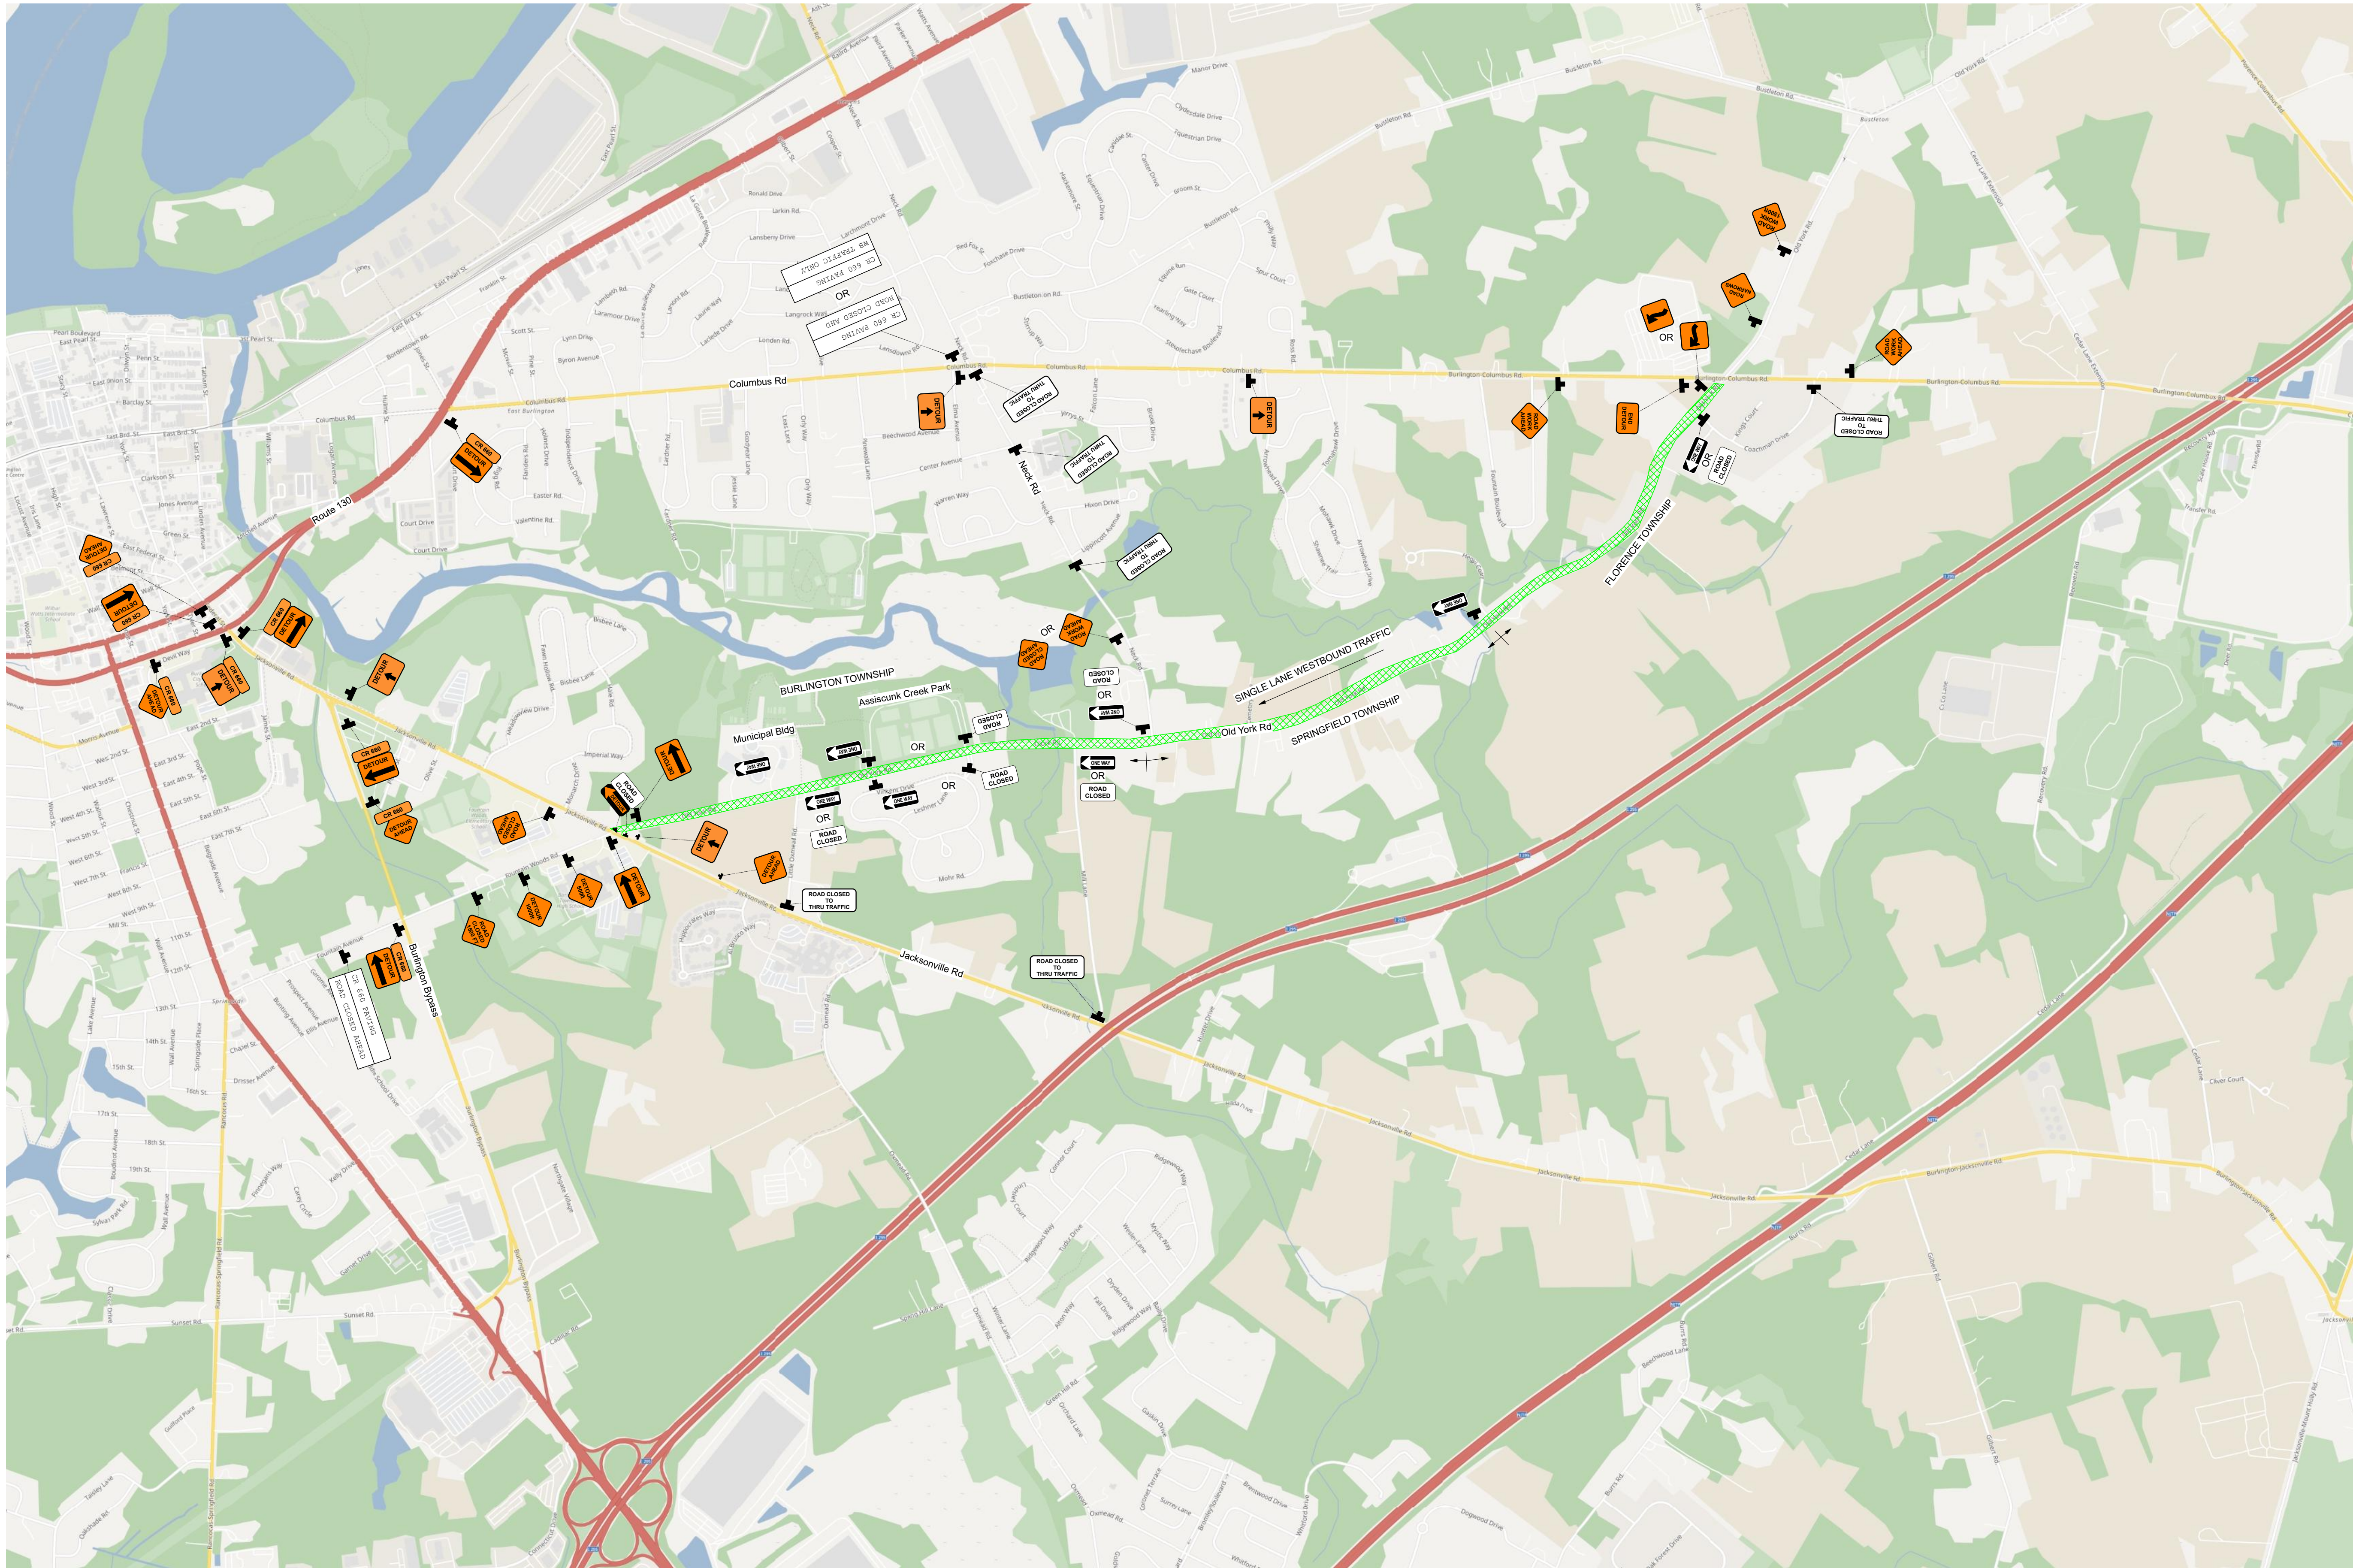


Notes: VMS boards to be placed a minimum of 3 days in advance of the work.
Work scheduled to commence on/about 7/27/26.
Work Hours: 7:00am-5:00pm

Engineer Review By:	Approval:	Date:
Police Review By:	Approval:	Date:

Michael P. Crescenzo

Arawak Paving Company, Inc.
7503 Weymouth Road

#3 Old York Road TCP
Eastbound Detour, Westbound Single Lane
Burlington, Springfield & Florence Townships

Drawn by: MPC
Project: 1400
Date: 7/9/26
Not to Scale